


LEGEND

 Design Area


Contains Ordnance Survey (C) Crown copyright and database right 2019



Ellon - Final Options
Figure 7.1 (1 of 7)
Option 7 - Key Plan
Drawing no: AIZ-JBAU-EL-00-DR-HM-0044

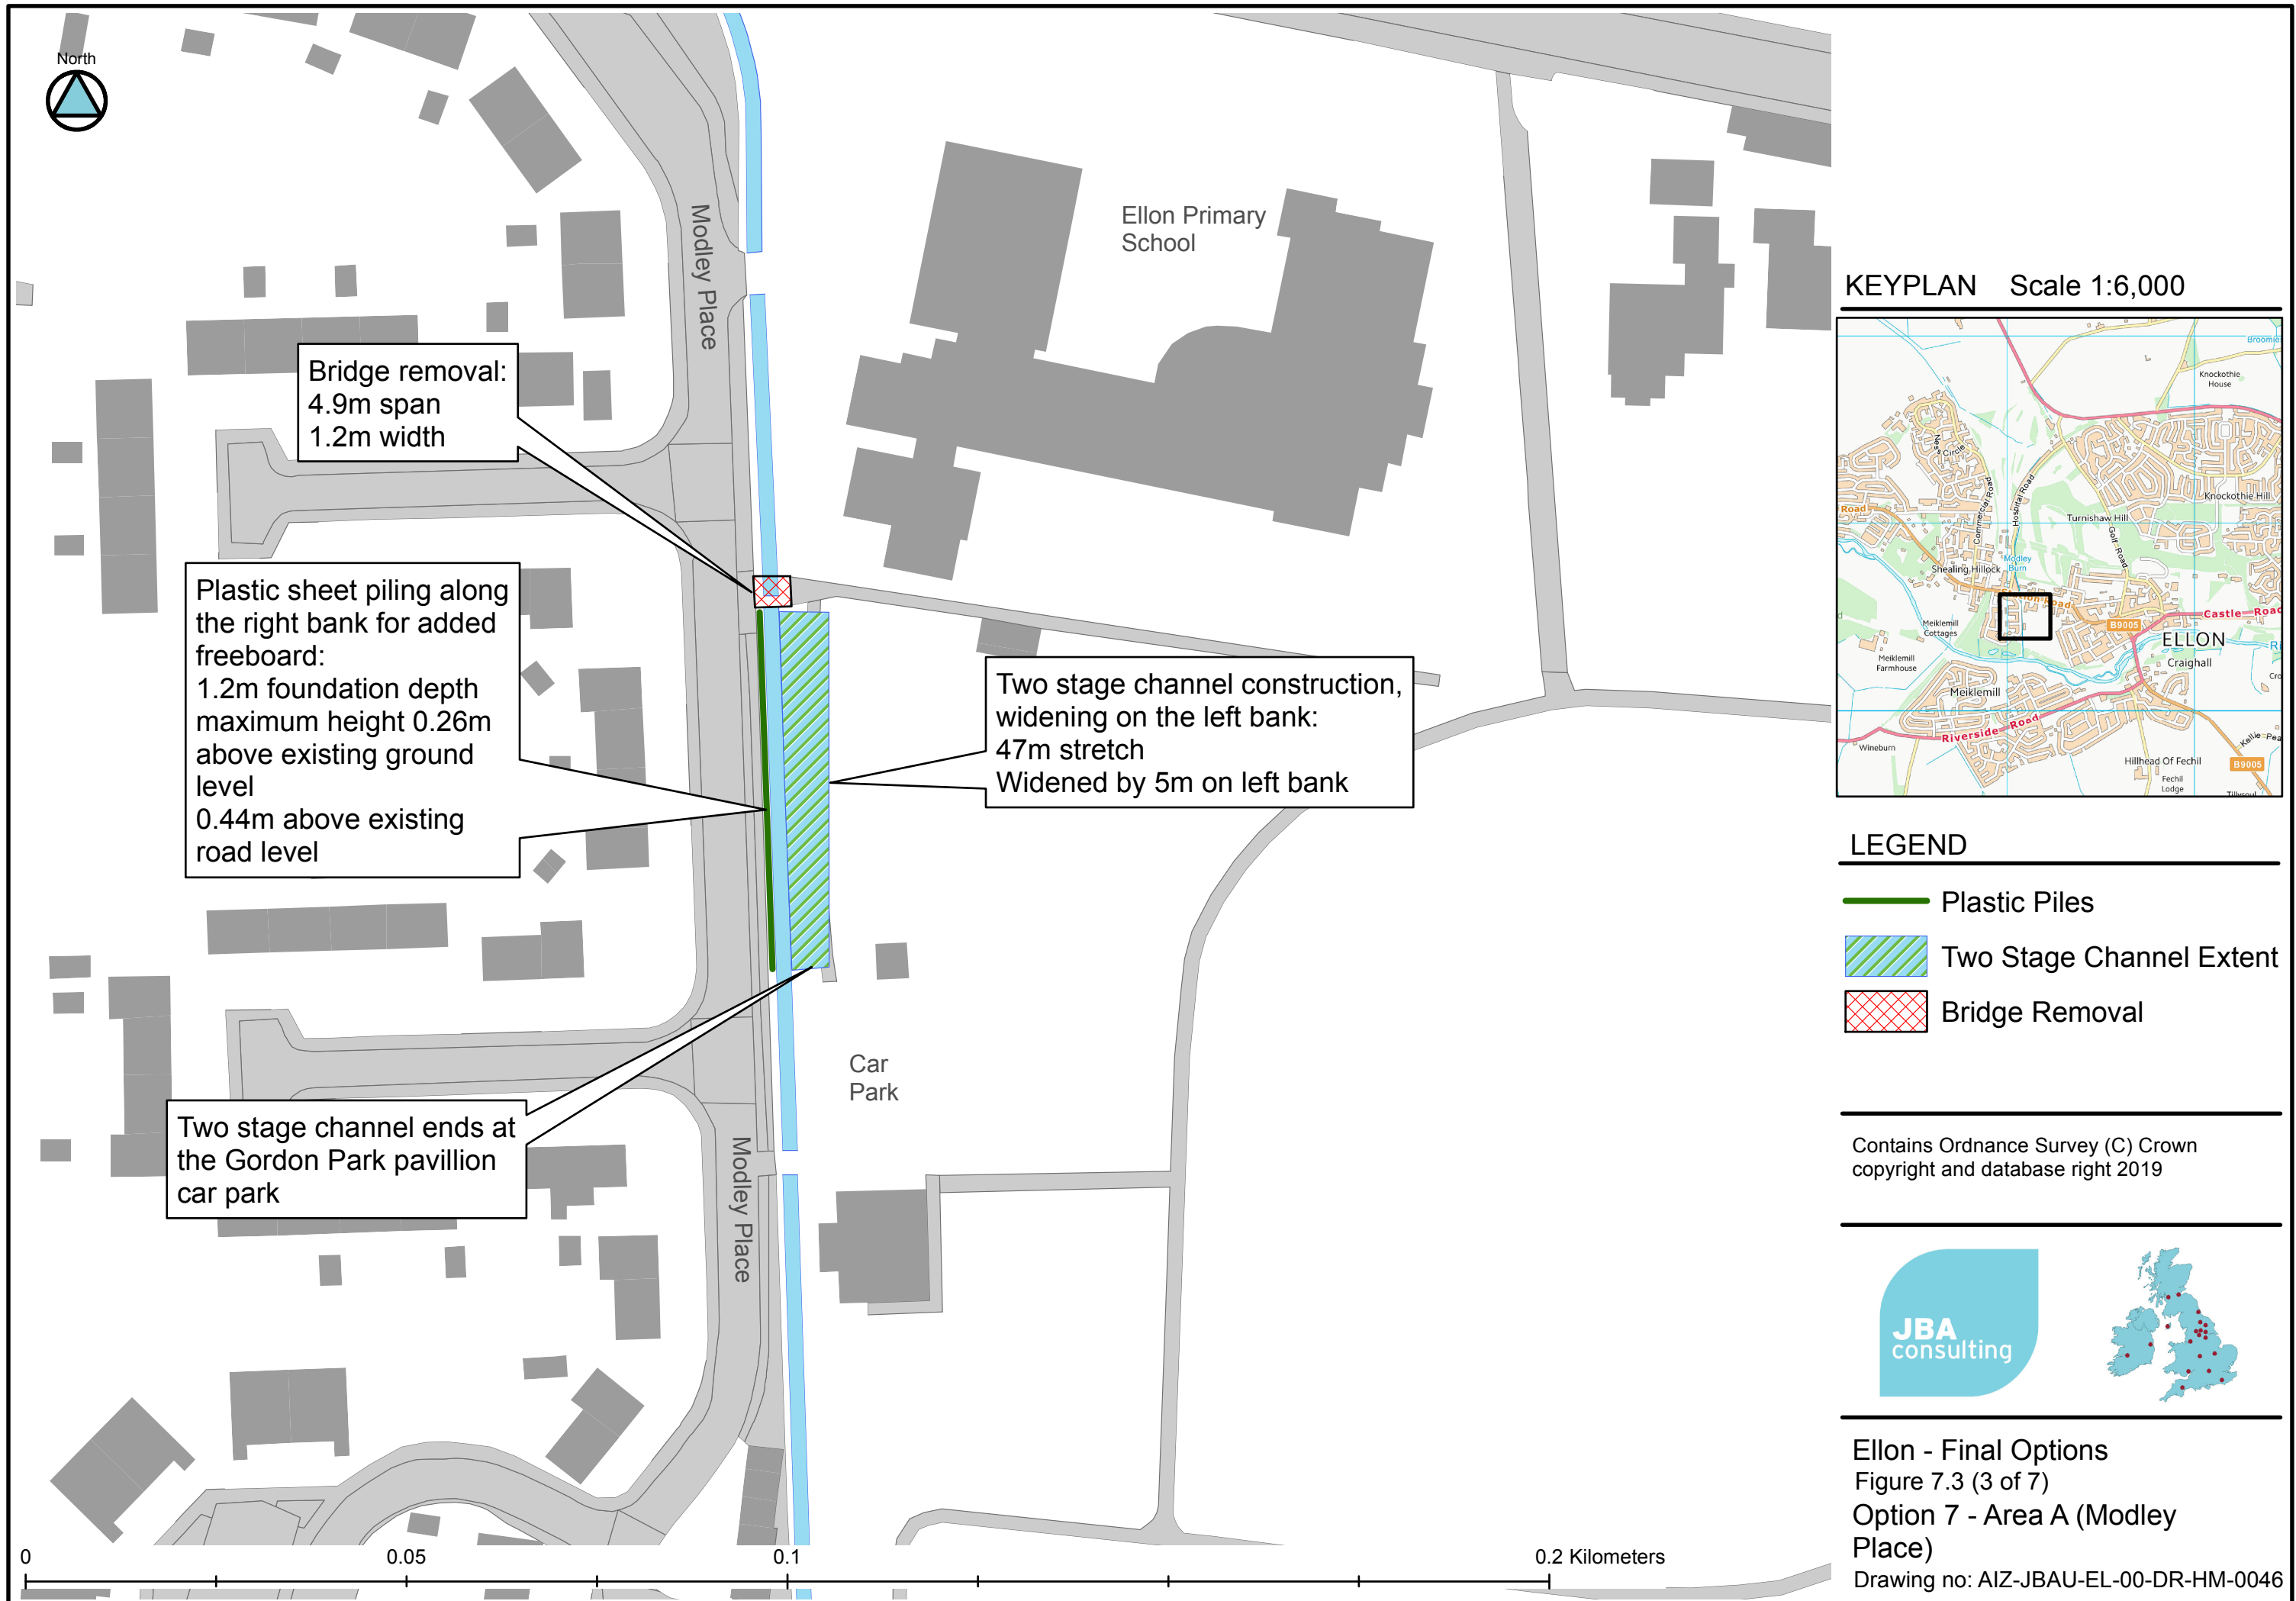

KEYPLAN Scale 1:6,000

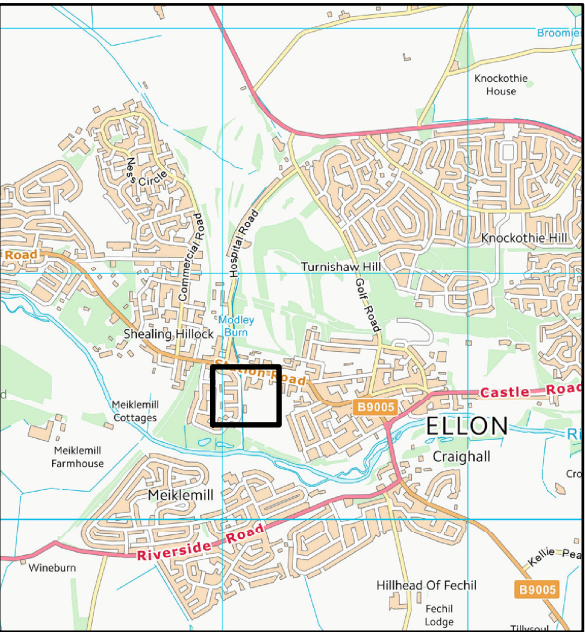


LEGEND


- Plastic Piles
- Two Stage Channel Extent
- Bridge Removal

Contains Ordnance Survey (C) Crown copyright and database right 2019



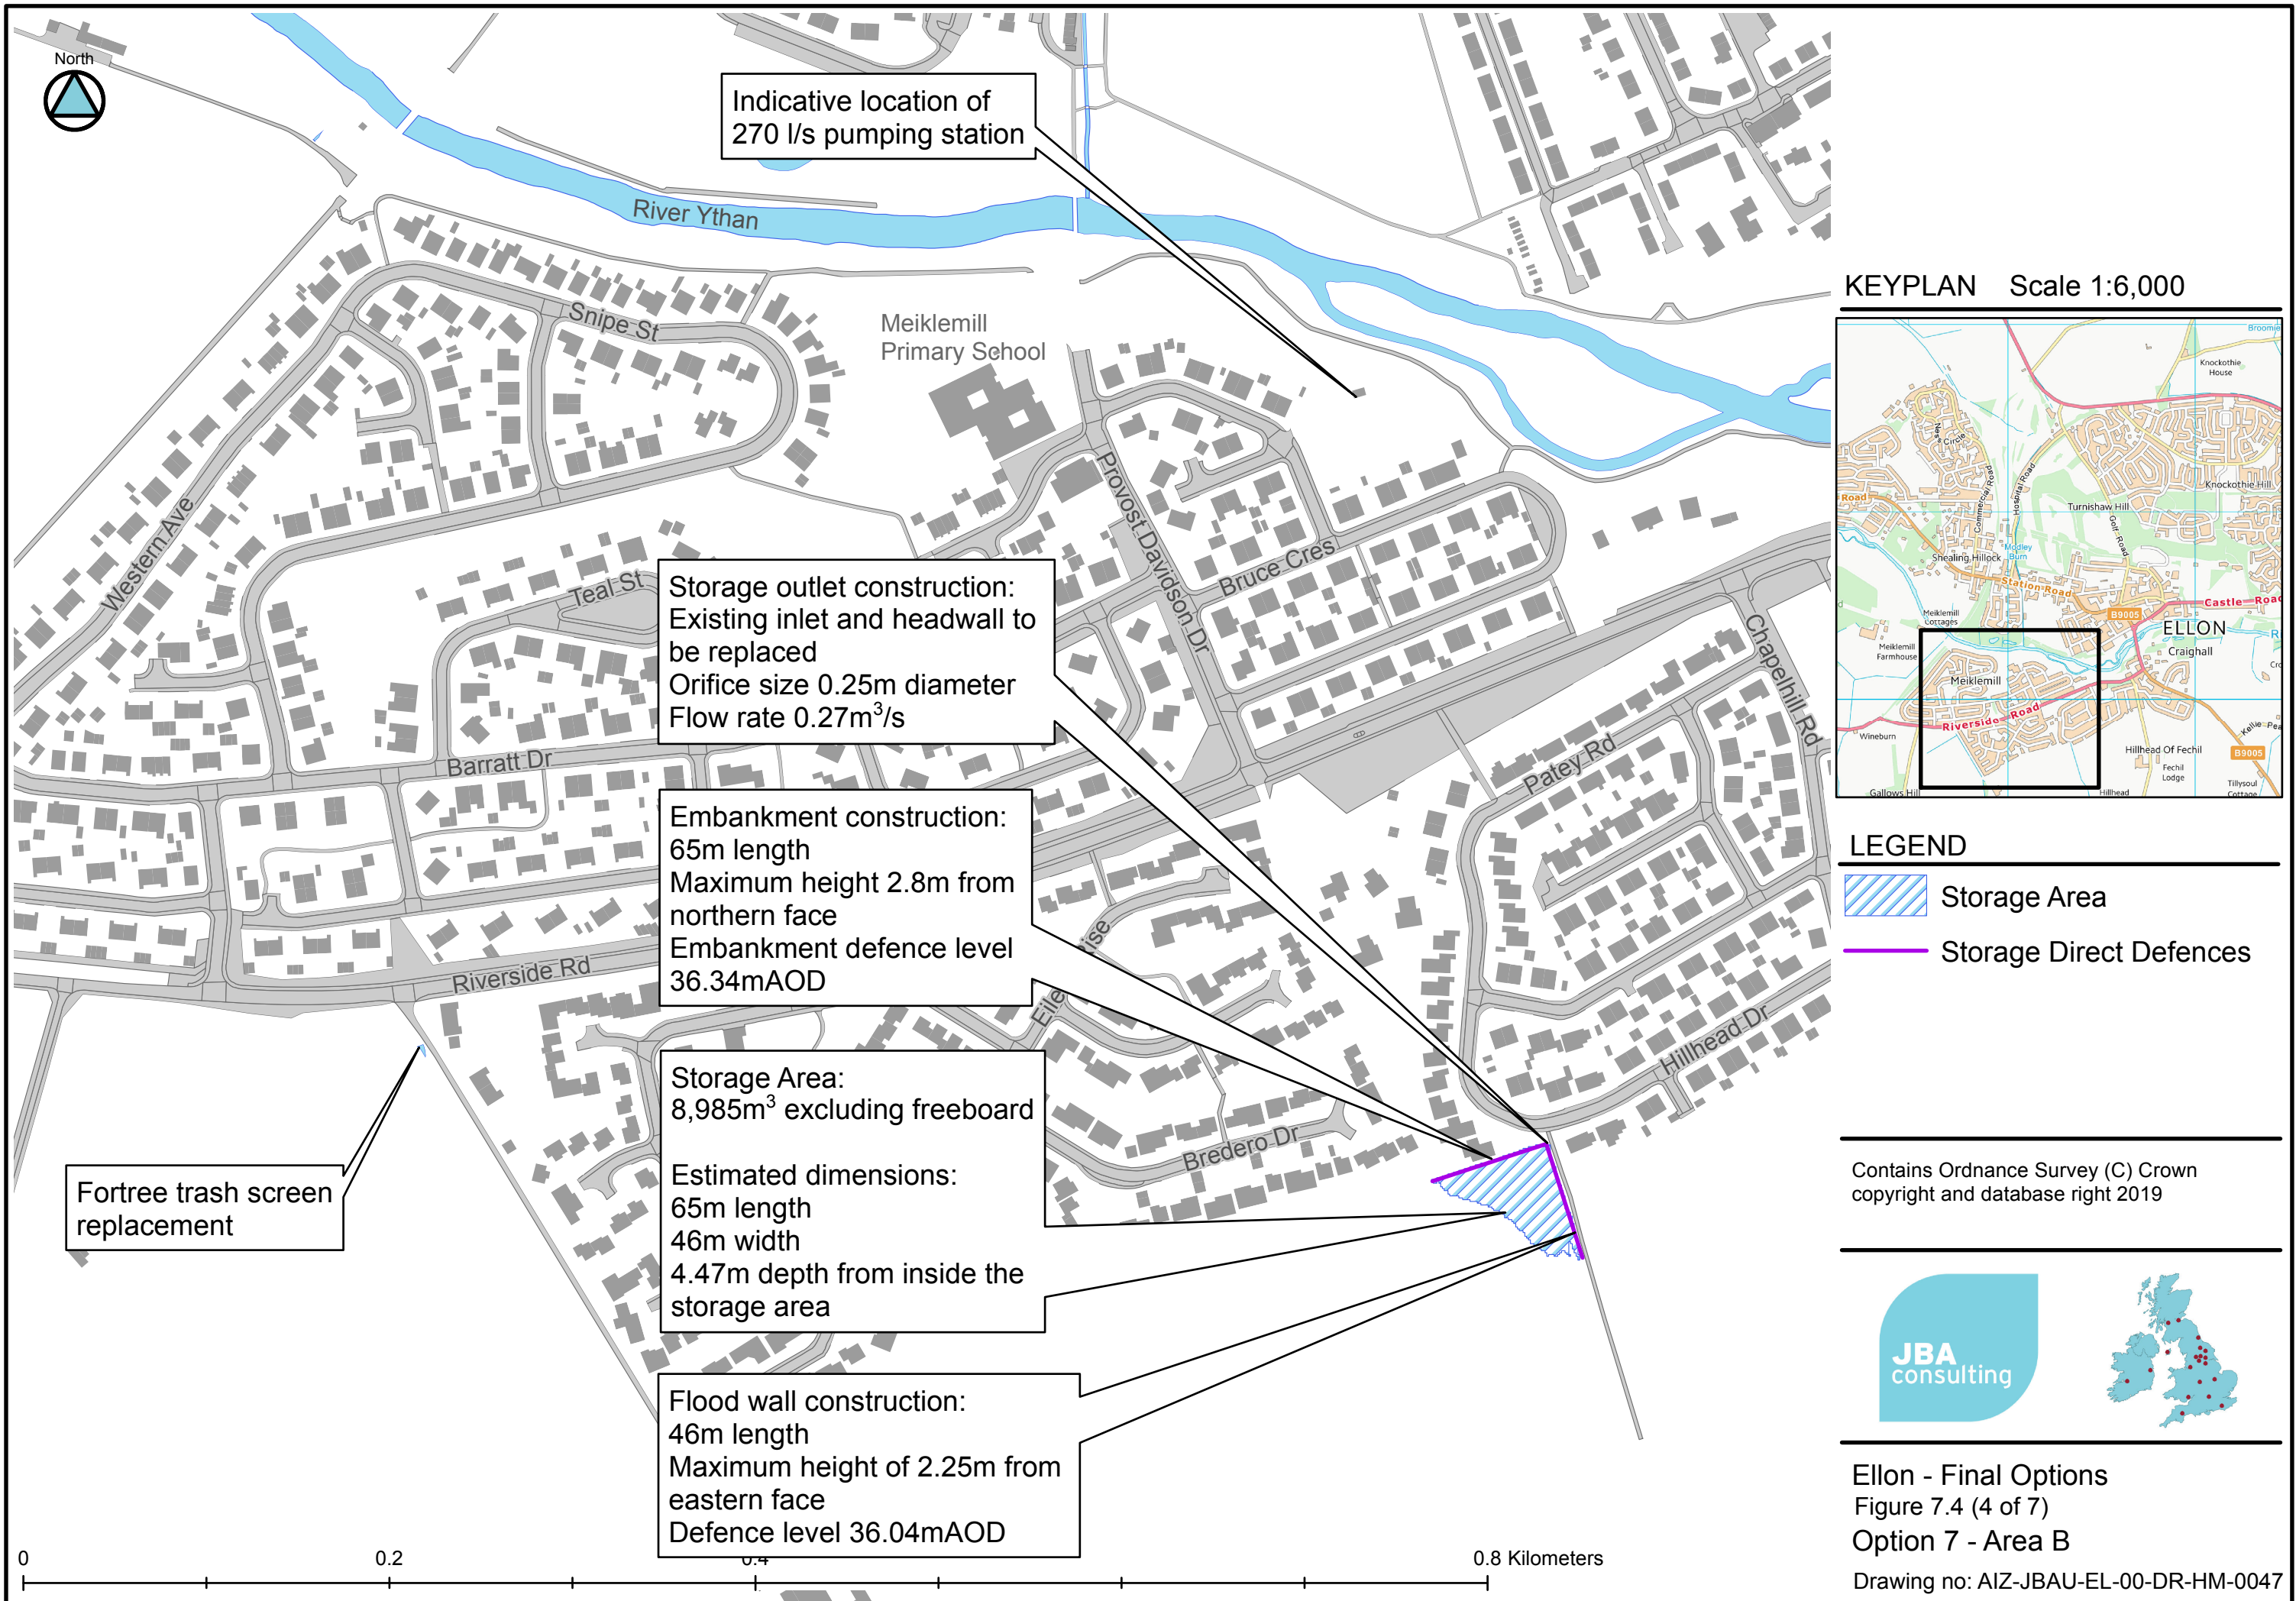

KEYPLAN Scale 1:6,000

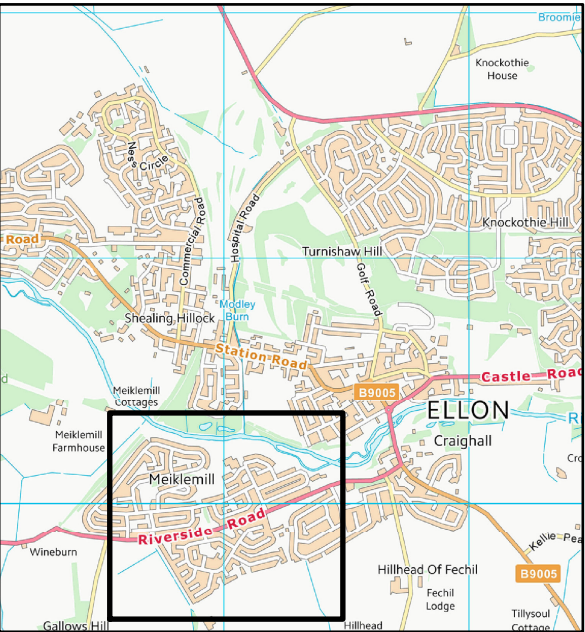

LEGEND

- Storage Area
- Storage Direct Defences

Contains Ordnance Survey (C) Crown copyright and database right 2019





River Ythan


PLP protection to the
0.5% AP (200 year)

PLP protection to the
0.5% AP (200 year)

Bridge of Ardlethen

Woolmill
Lodge

KEYPLAN Scale 1:6,000

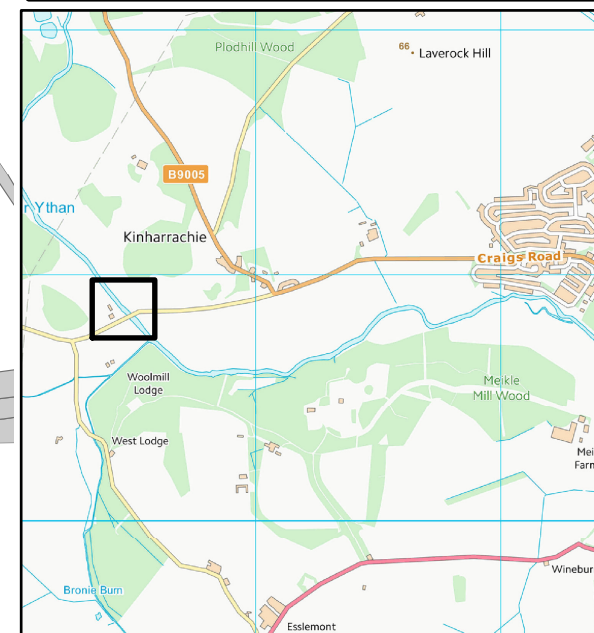

Contains Ordnance Survey (C) Crown
copyright and database right 2019



Ellon - Final Options
Figure 7.5 (5 of 7)

Option 7 - Area C (Bridge of
Ardlethen)

Drawing no: AIZ-JBAU-EL-00-DR-HM-0048


0 0.125 0.25 0.5 Kilometers



KEYPLAN Scale 1:6,000




LEGEND

-  PLP protected to 0.5% AP (200 year)


Contains Ordnance Survey (C) Crown copyright and database right 2019



Ellon - Final Options
Figure 7.6 (6 of 7)
Option 7 - Area C (Old Bridge of Ellon)
Drawing no: AIZ-JBAU-EL-00-DR-HM-0049

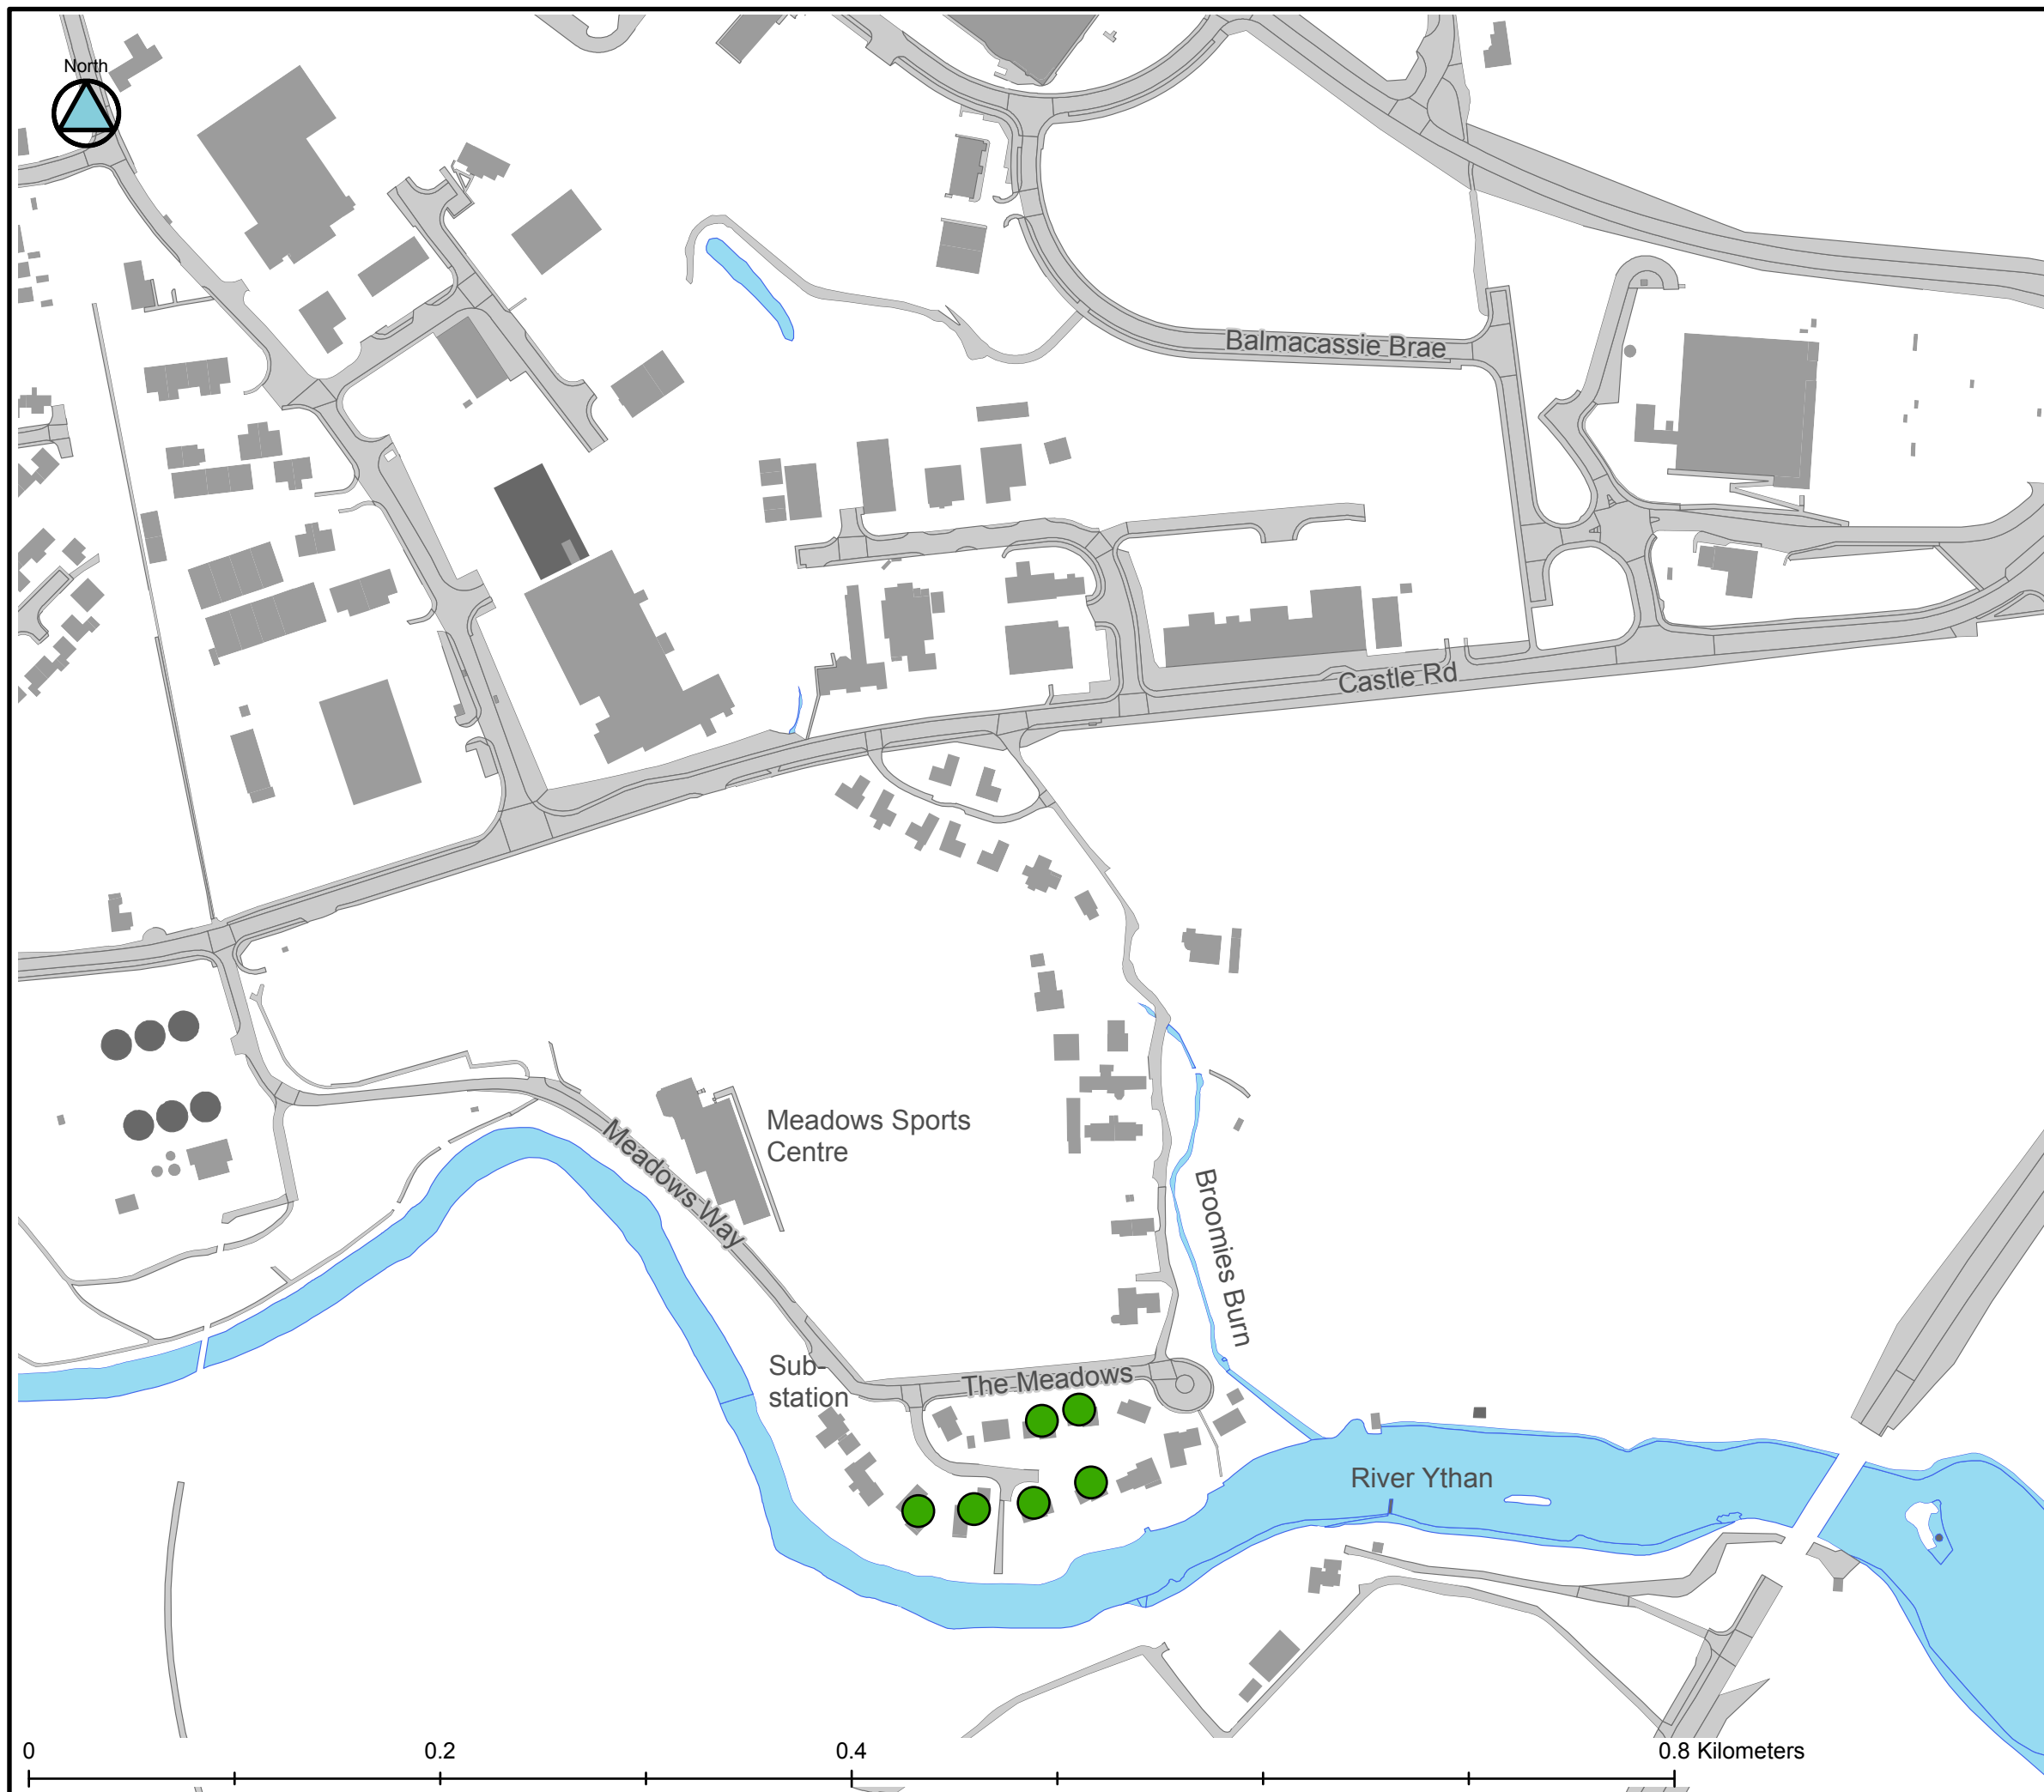

KEYPLAN Scale 1:6,000

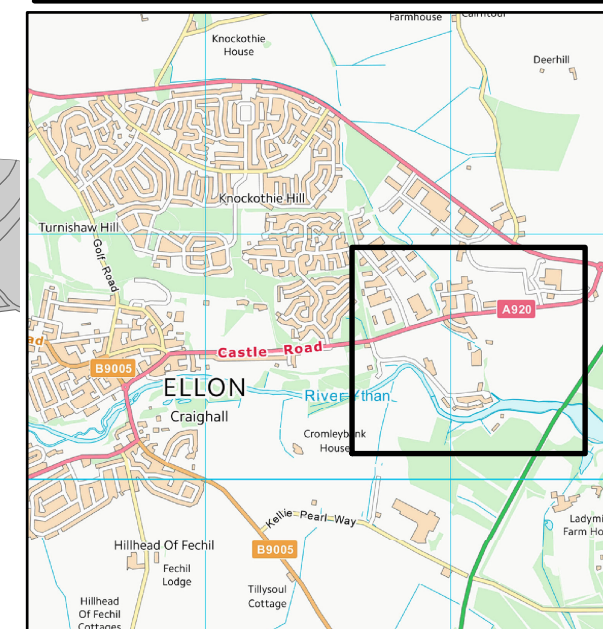

LEGEND

- PLP protected to 0.5% AP (200 year)

Contains Ordnance Survey (C) Crown copyright and database right 2019



Ellon - Final Options
Figure 7.7 (7 of 7)
Option 7 - Area D
Drawing no: AIZ-JBAU-EL-00-DR-HM-0050